



SO 58102 (Title Plan)

Copy - 01/01, Page - 001, 10/04/07, 14 00

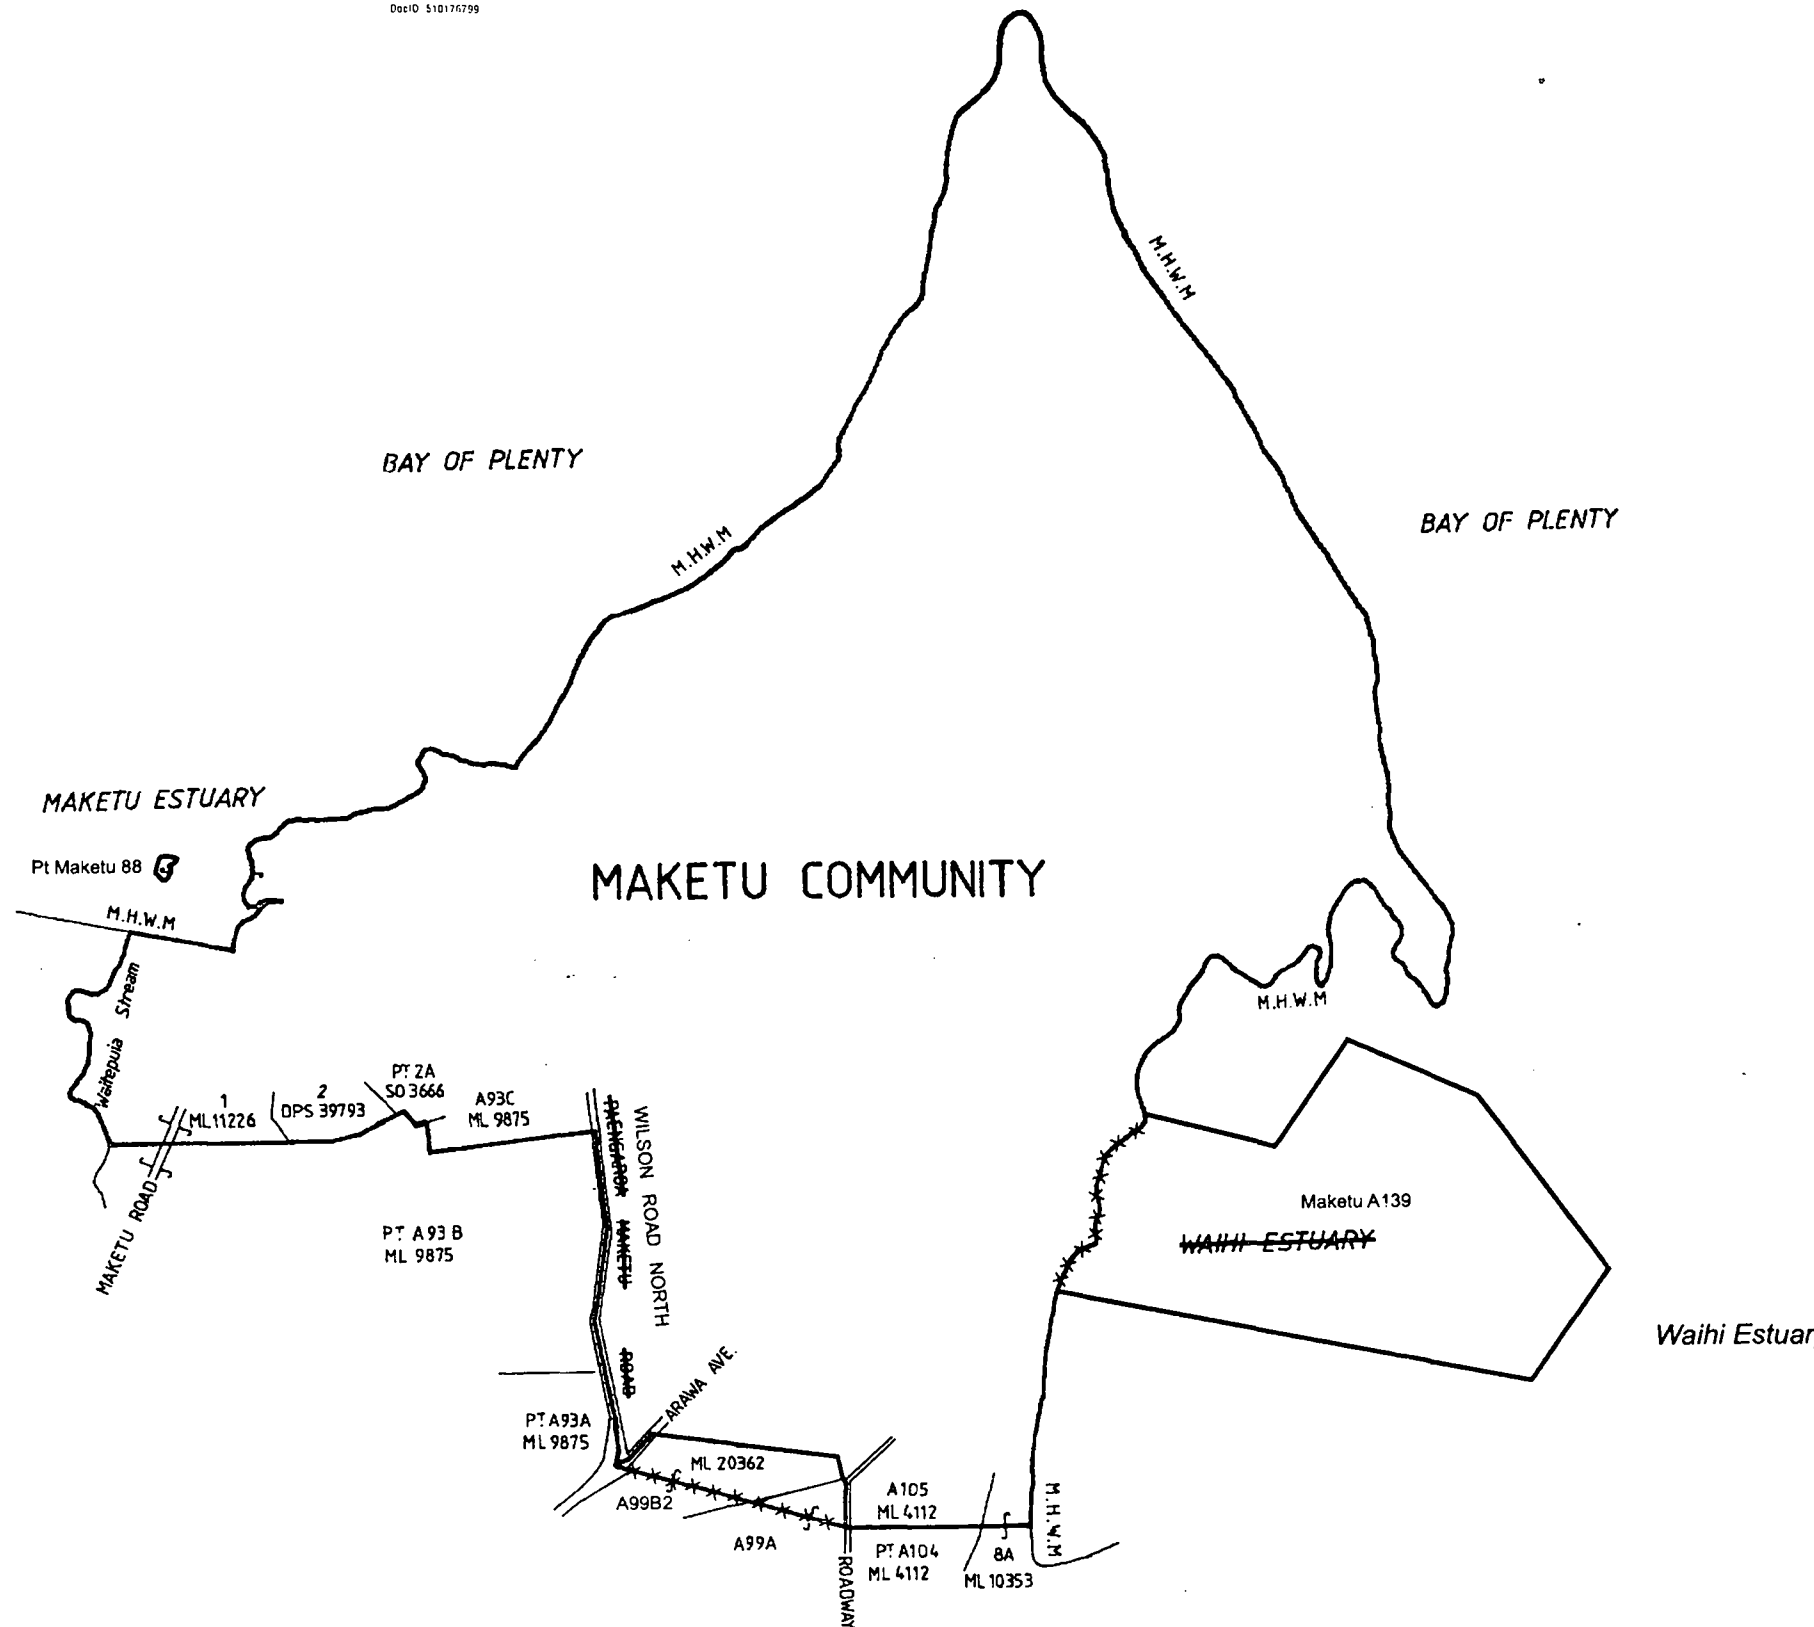

DocID: 510176799

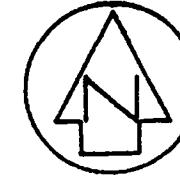

Approvals

NOTE :

Where a boundary is shown along a river or road it follows the middle line of the physical river or legal road unless otherwise shown.

All seaward boundaries follow MHWM but cross the mouths of all rivers, streams, inlets and estuaries except where otherwise shown.

For full descriptions of adjoining sections refer to plans shown.

Amended as per the Local Government Commission determination dated 21 December 2006 pursuant to section 19R(1)(b) Local Electoral Act 2001.

[Signature] 23 3 07
Chief Executive Officer
Local Government Commission

I certify that this plan renders the boundary capable of identification under section 19Y(3)(b) Local Electoral Act 2001.

[Signature] 10 4 2007
Approving Surveyor

Total Area

Comprised in

I, *[Signature]* Registered Surveyor and holder of an annual practising certificate for who may act as a registered surveyor pursuant to section 25 of the Survey Act 1986) hereby certify that this plan has been made from surveys executed by me or under my directions, that both plan and survey are correct and have been made in accordance with the Survey Regulations 1972 or any regulations made in substitution thereof.

Dated at this day
19 .. Signature

Field Book p. Traverse Book p.
Reference Plans

Examined *[Signature]* Correct *[Signature]*

Approved for Gazette Purposes
7/6/89 *[Signature]* Rep. Chief Surveyor

Deposited this day of 19 ..
District Land Registrar

LAND DISTRICT SOUTH AUCKLAND
Survey Blk. & Dist.
NZMS 261 Sheet V14

MAKETU COMMUNITY

TERRITORIAL AUTHORITY WESTERN BAY OF PLENTY DISTRICT
Prepared by Dept. of Survey & Land Information
Scale 1: 12500 Date June 1989

File 6500/05
Received 7-6-89
Instructions

SO 58102