


Approvals
For full description of adjoining sections refer to plans shown

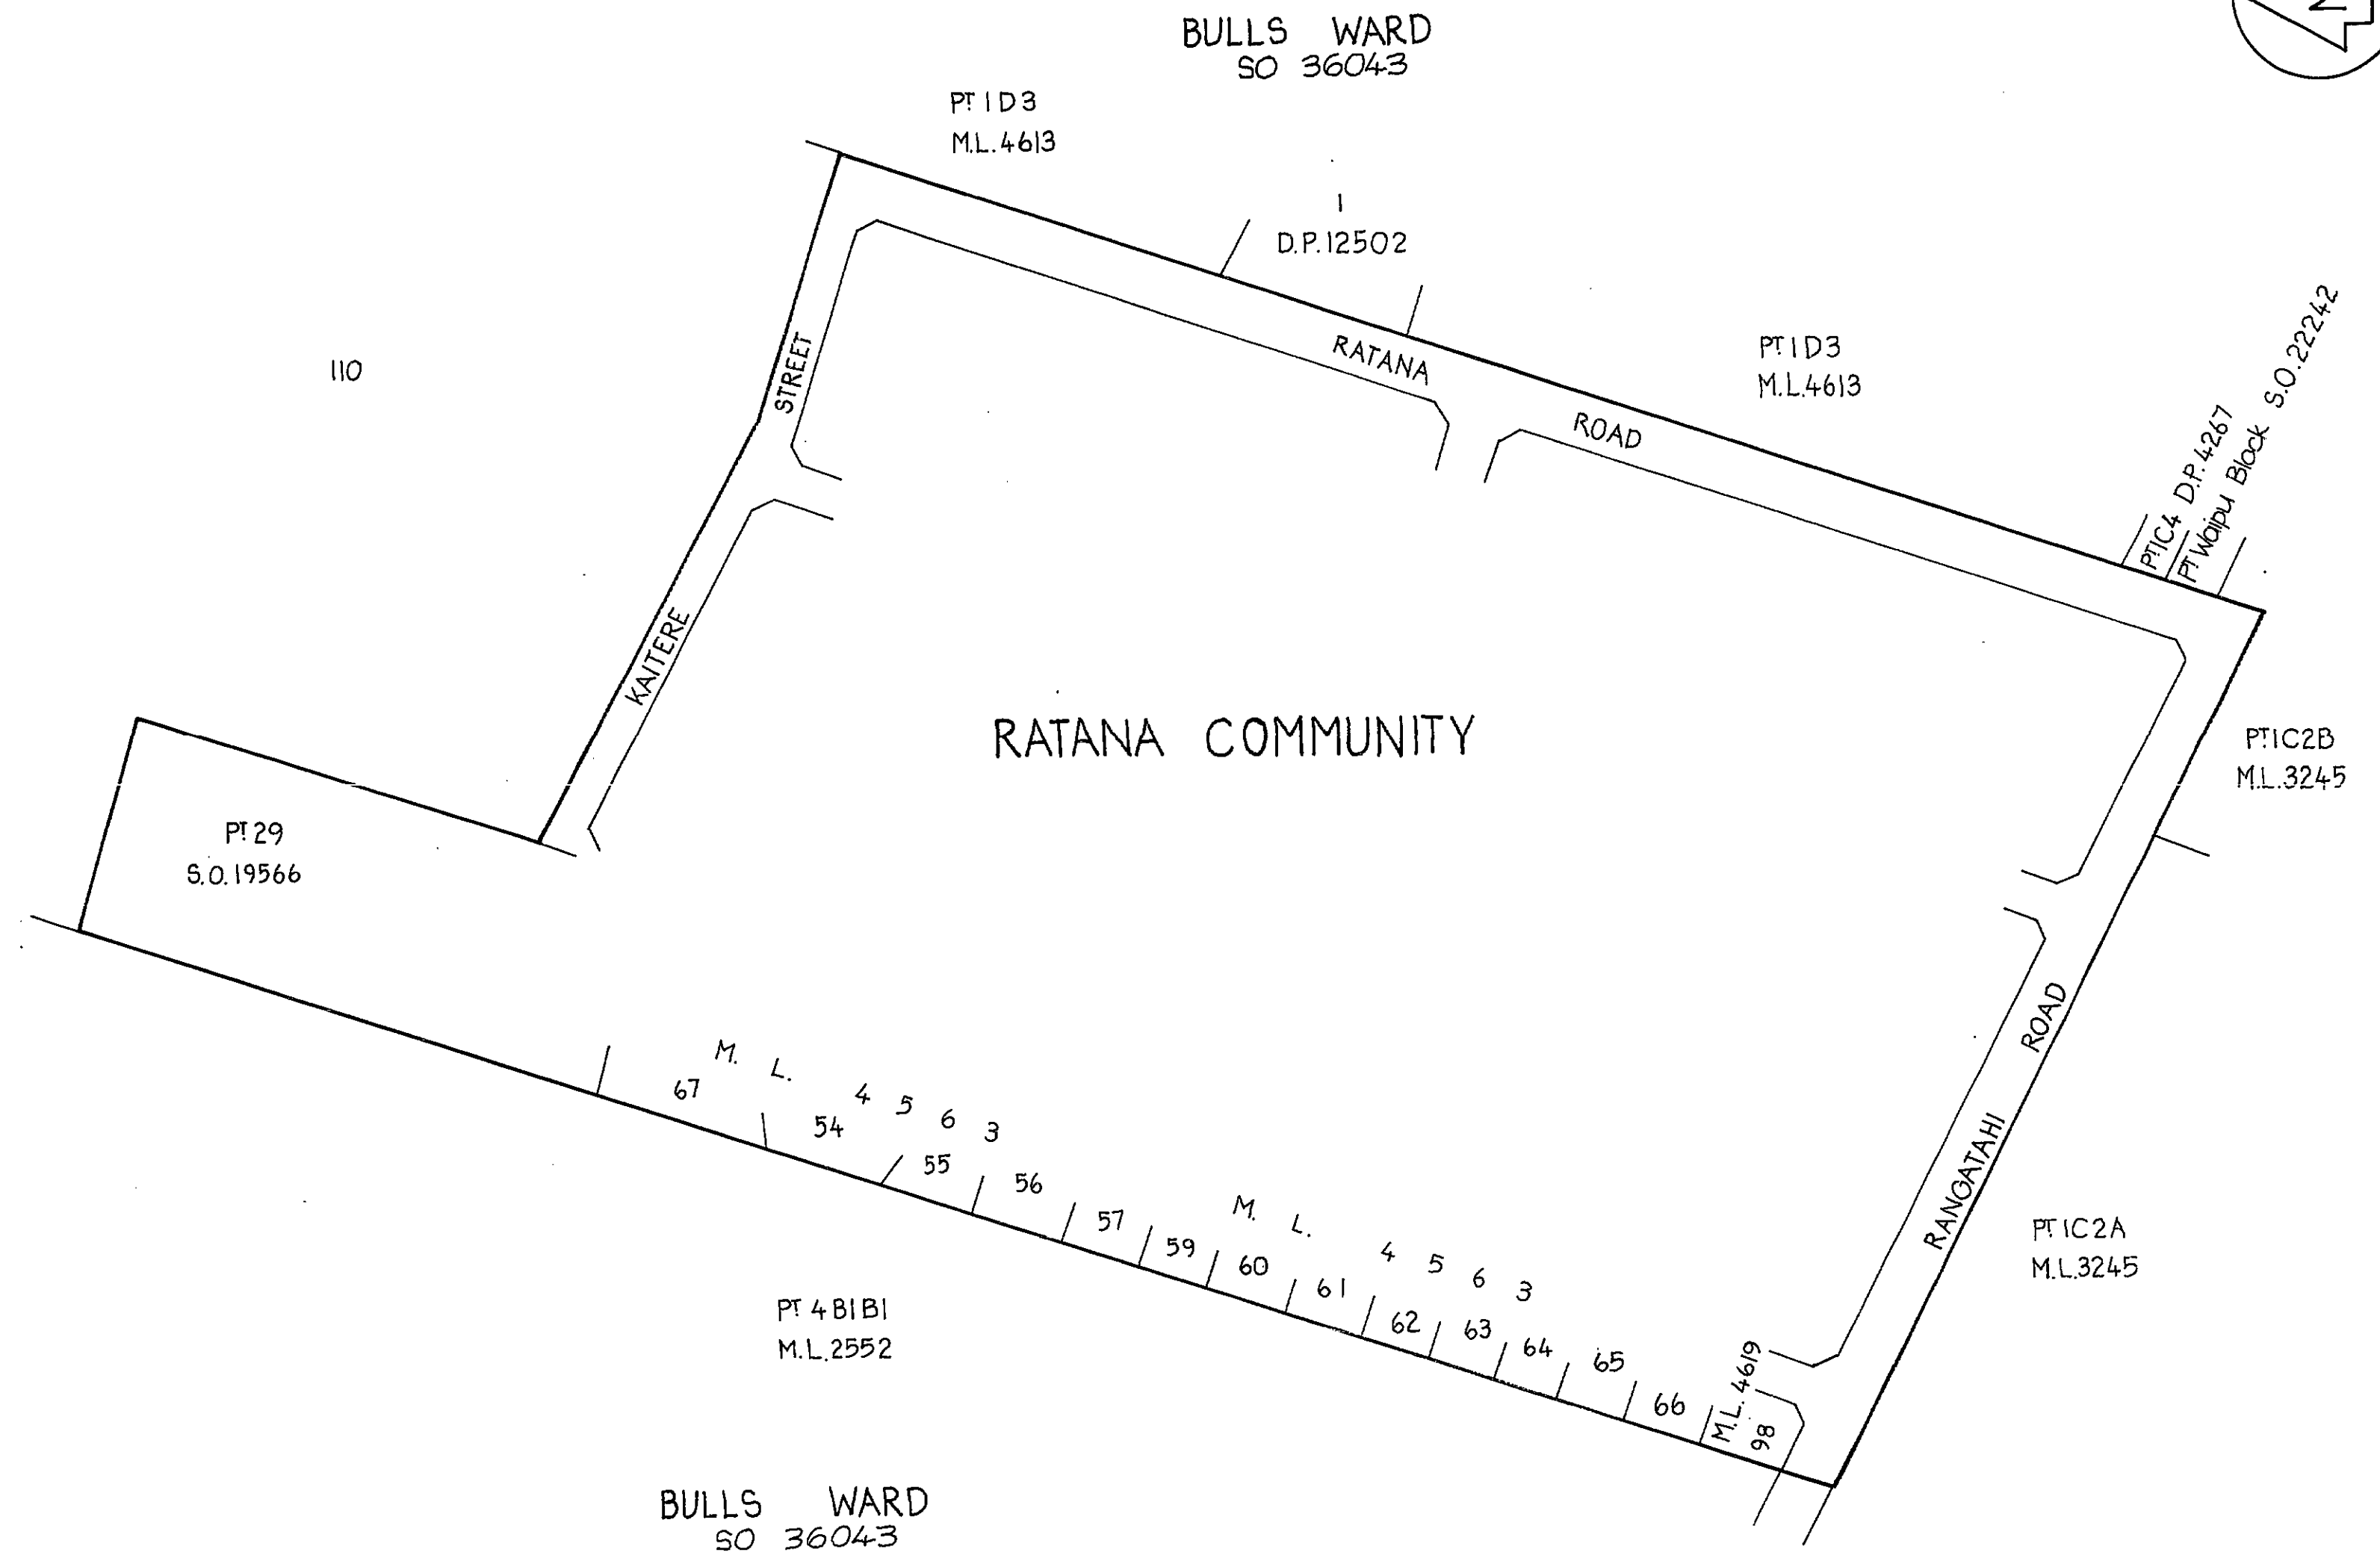

Total Area

Comprised in

I,
Registered Surveyor and holder of an annual practising certificate (or who may act as a registered surveyor pursuant to section 25 of the Survey Act 1986) hereby certify that this plan has been made from surveys executed by me or under my directions, that both plan and survey are correct and have been made in accordance with the Survey Regulations 1972 or any regulations made in substitution thereof.
Dated at this day
of 19... Signature

Field Book p. Traverse Book p.

Reference Plans

Examined Correct

Approved for Gazette Purposes

7/6/1989 Chief Surveyor

Deposited this day of 19.....

District Land Registrar

LAND DISTRICT Wellington.....
Survey Blk. & Dist.....
NZMS 261 Sheet S.23. Record Map No.....

RATANA COMMUNITY

TERRITORIAL AUTHORITY Rangitikei District.
Surveyed by Dept. of Survey & Land Information.....
Scale 1:2000 Date June 1989.....

File Received Instructions S.O.36060