

Approvals
NOTES
 (1)
 Where a Boundary is shown along a river or road, it follows the middle line of the physical river or legal road, unless otherwise shown.
 (2)
 For a full description of adjoining Sections refer to plans shown.
 (3)
 All Seaward boundaries follow M.H.W.M. but cross the mouths of all rivers and estuaries except where otherwise shown.

Examined *[Signature]*

I certify that for the purposes of Section 101M(3)(b) of the Local Government Act 1974, this plan renders the boundaries of MANIOTOTO WARD capable of definition
 29.3.95 *[Signature]*
 Chief Surveyor


Approved for Gazette Purposes
 / / Chief Surveyor

File Received Instructions **SO 24247**

LAND DISTRICT OTAGO
 NZMS 261 Sheet G43, G44, H41-44
 I41, I42.

MANIOTOTO WARD

TERRITORIAL AUTHORITY Central Otago District
 Prepared by Dept of Survey & Land Information
 Scale 1:250,000 Date March 1995

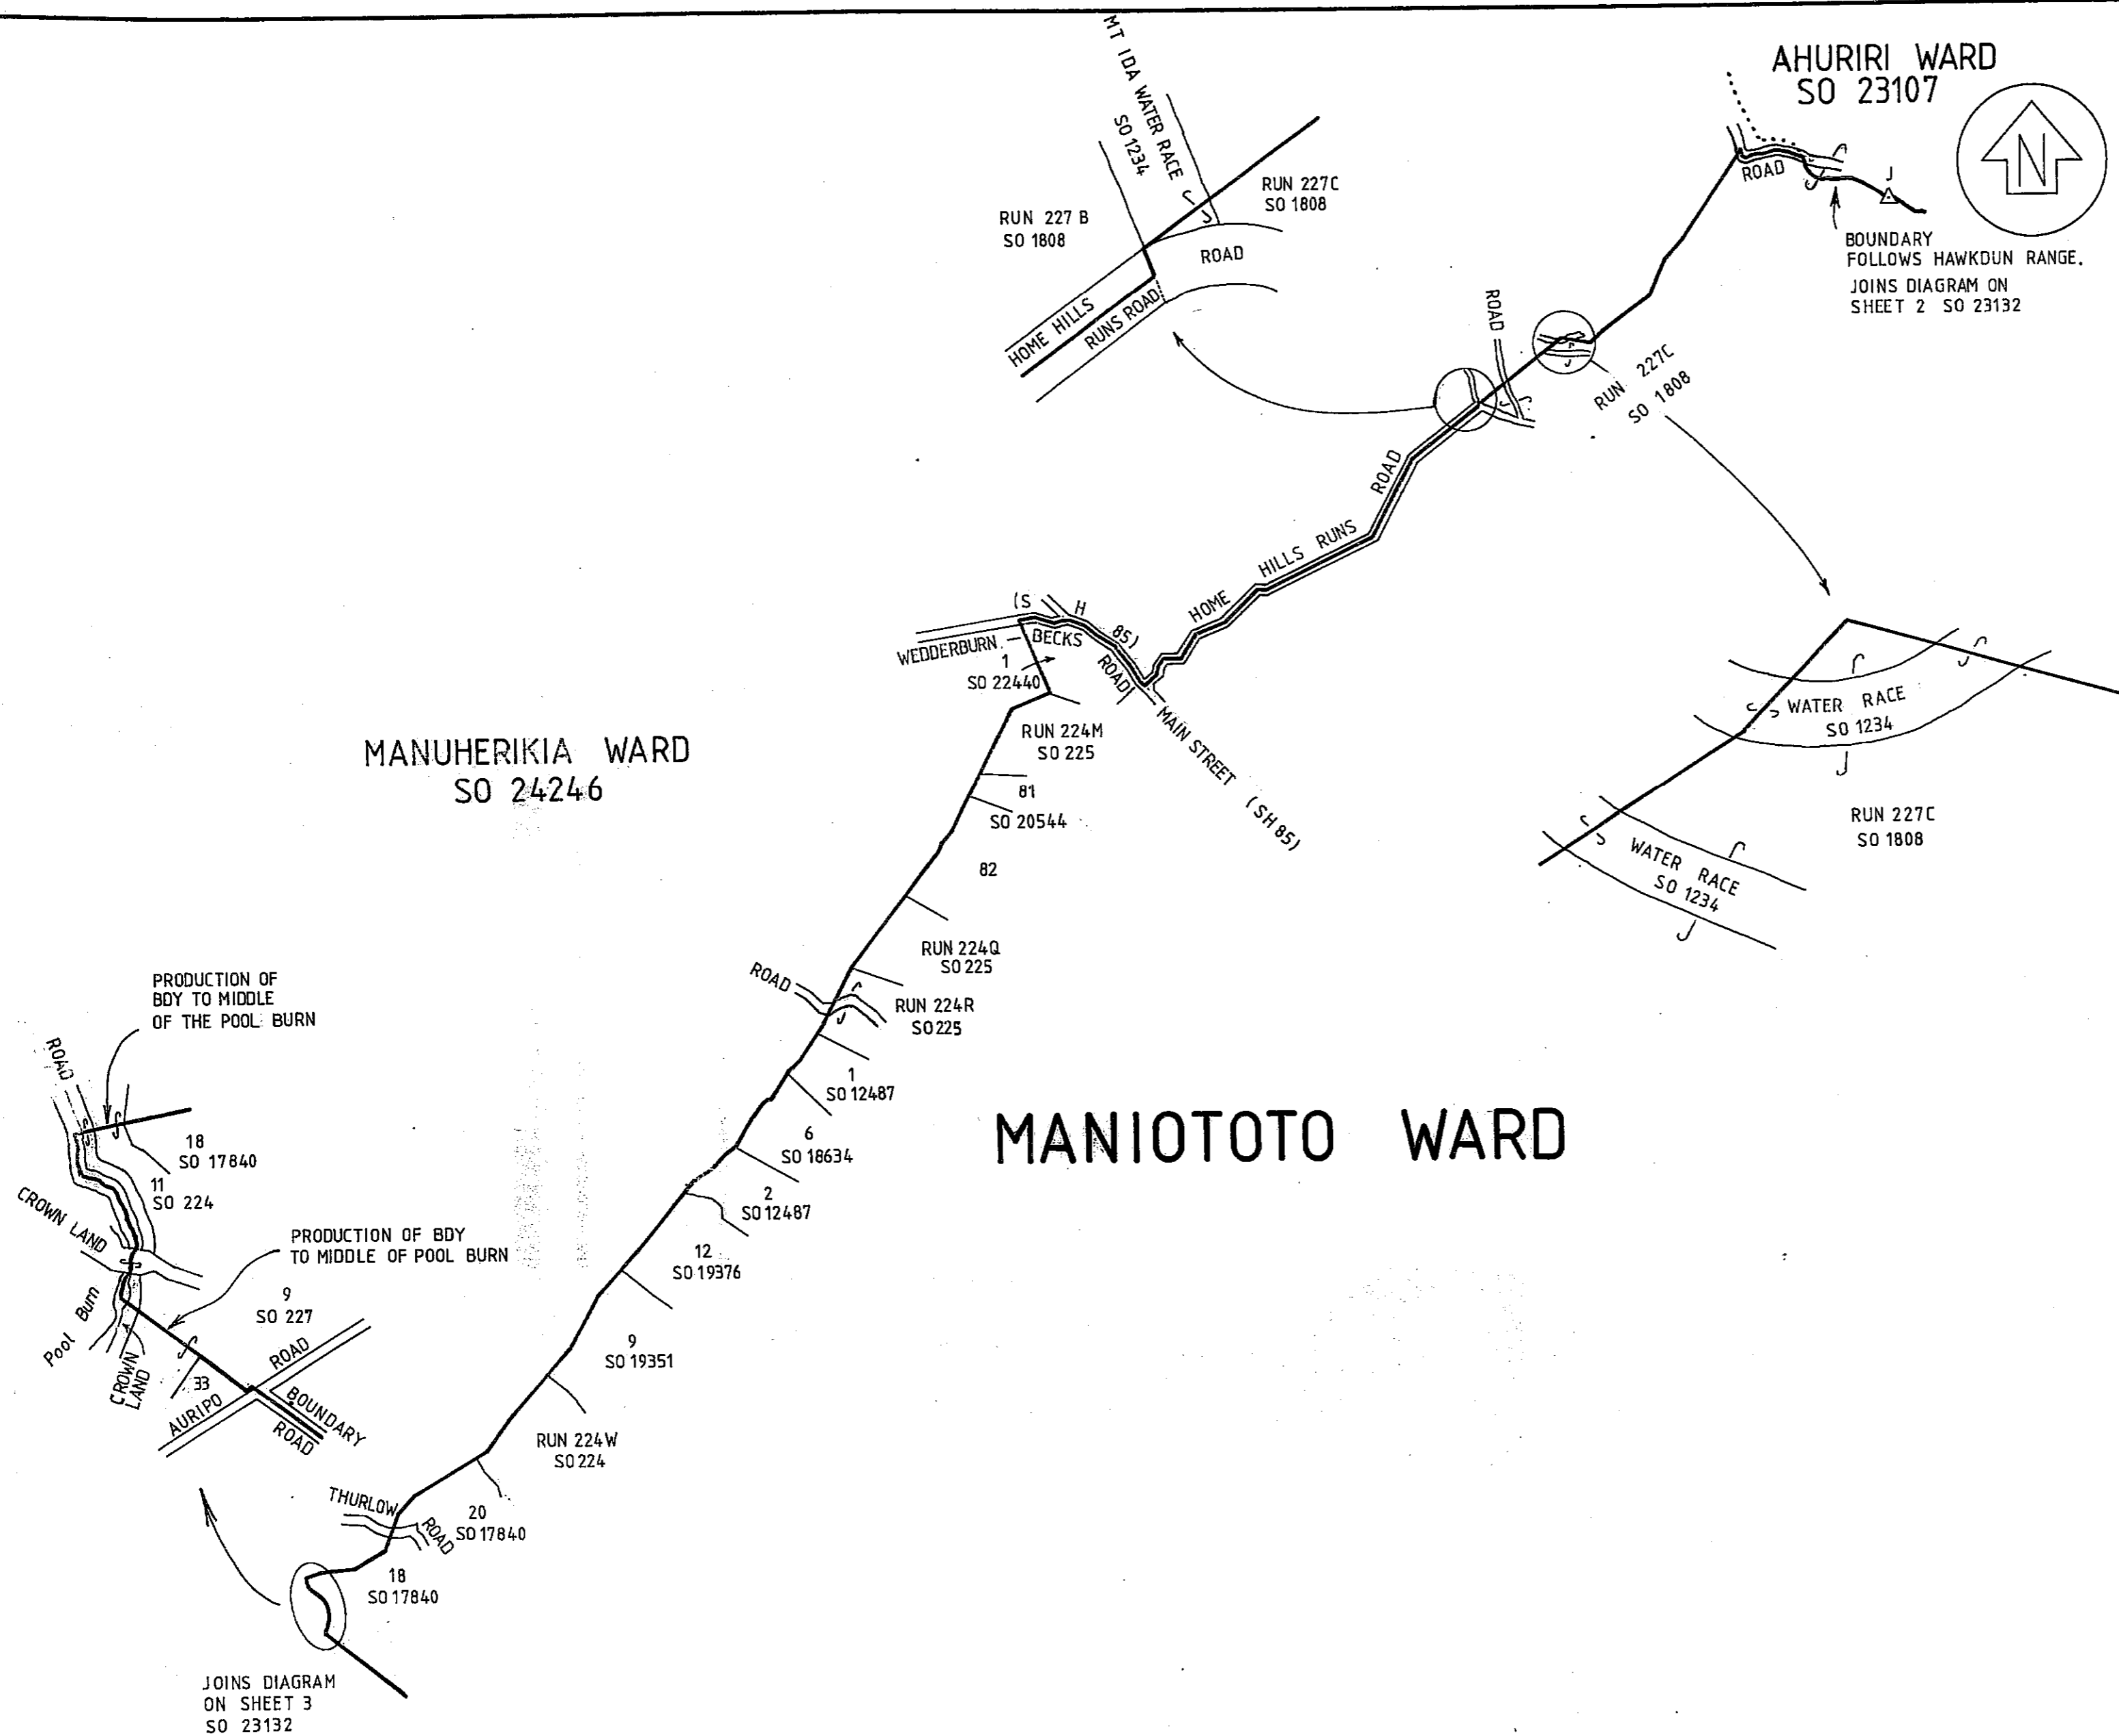

Approvals
 NOTES
 (1)
 Where a Boundary is shown along a river or road, it follows the middle line of the physical river or legal road, unless otherwise shown.
 (2)
 For a full description of adjoining Sections refer to plans shown.

Examined *[Signature]*
 I certify that for the purposes of Section 101M(3)(b) of the Local Government Act 1974, this plan renders the boundaries of **MANIOTOTO WARD** capable of definition
[Signature]
 29/3/95 Chief Surveyor

Approved for Gazette Purposes
 / / Chief Surveyor

LAND DISTRICT OTAGO
 NZMS 261 Sheet H41

DIAGRAM SHEET OF
 MANIOTOTO WARD

TERRITORIAL AUTHORITY Central Otago District
 Prepared by Dept of Survey & Land Information
 Scale Diagrams Distorted Date March 1995

File Received Instructions
 SO 24247